



別紙②

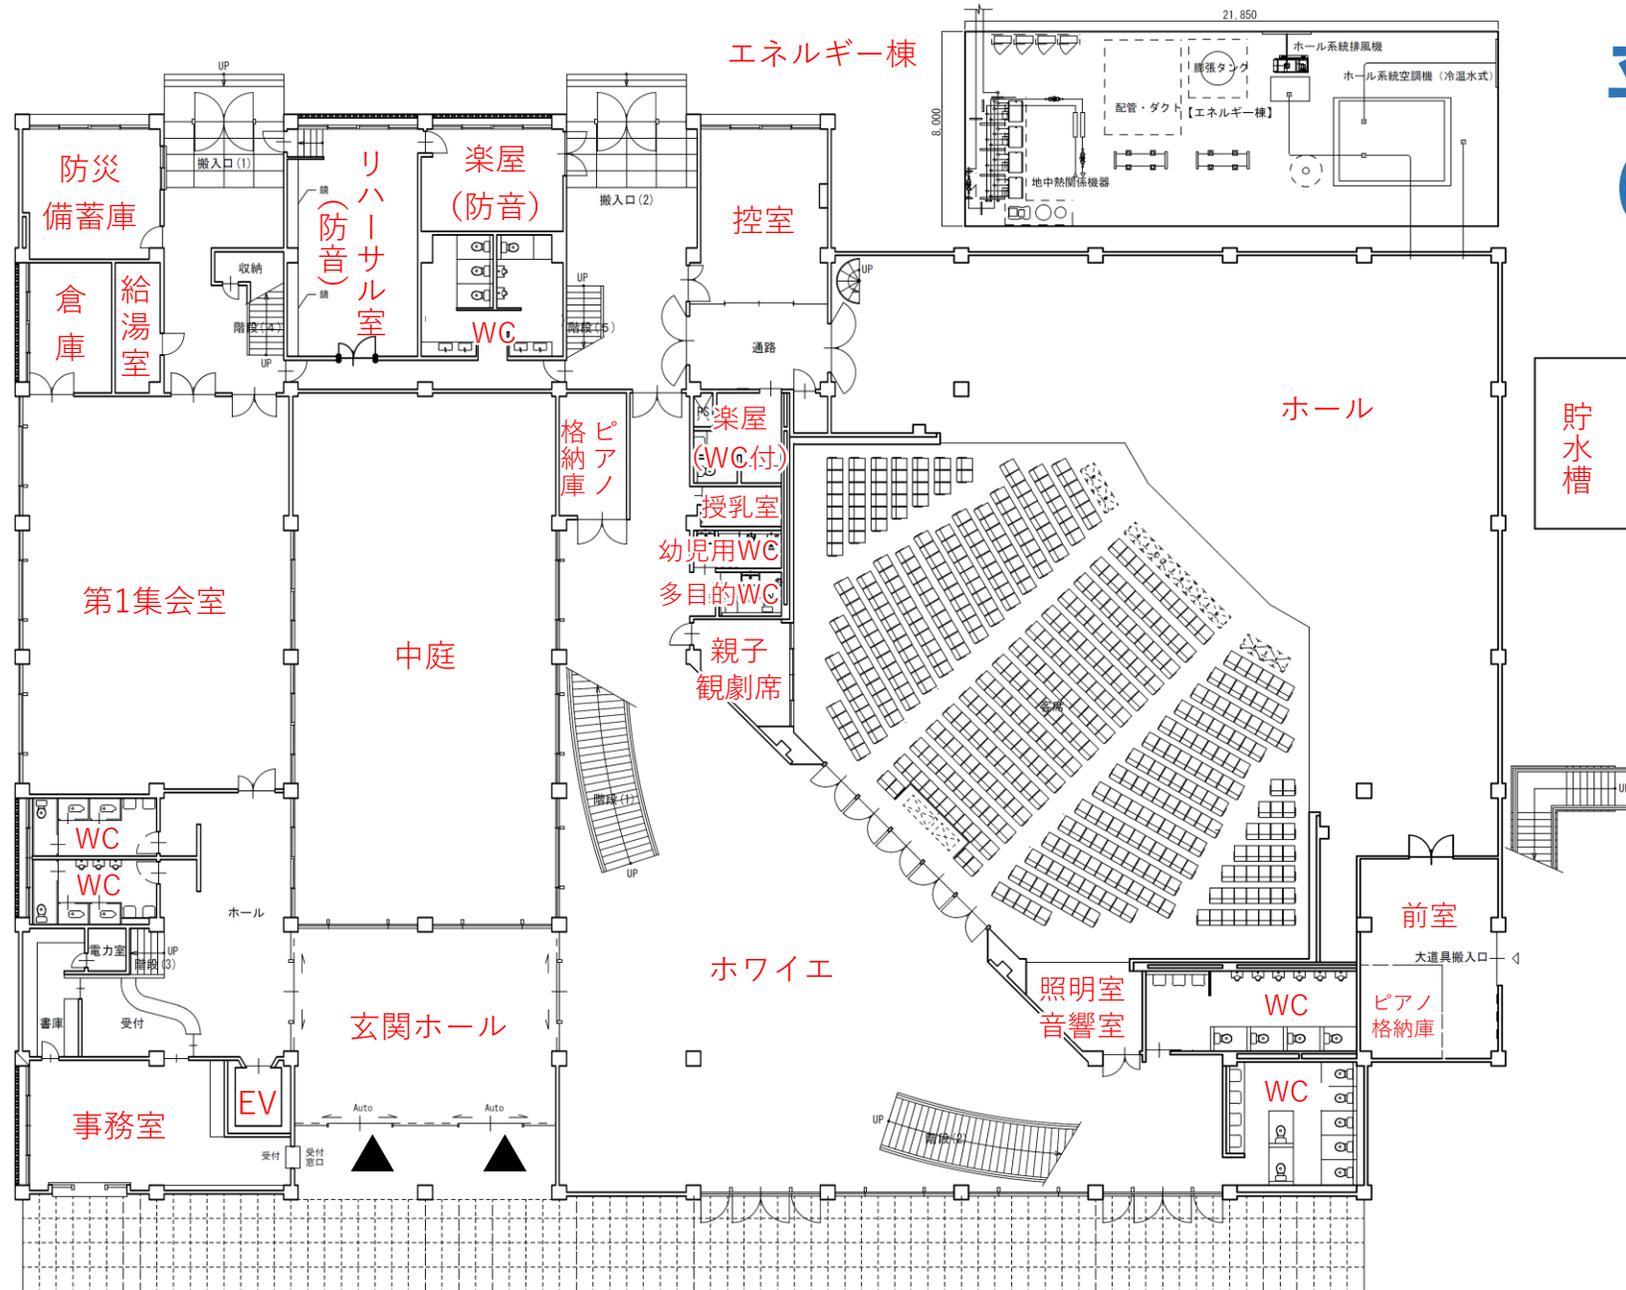

平面図 (1階)

別紙②

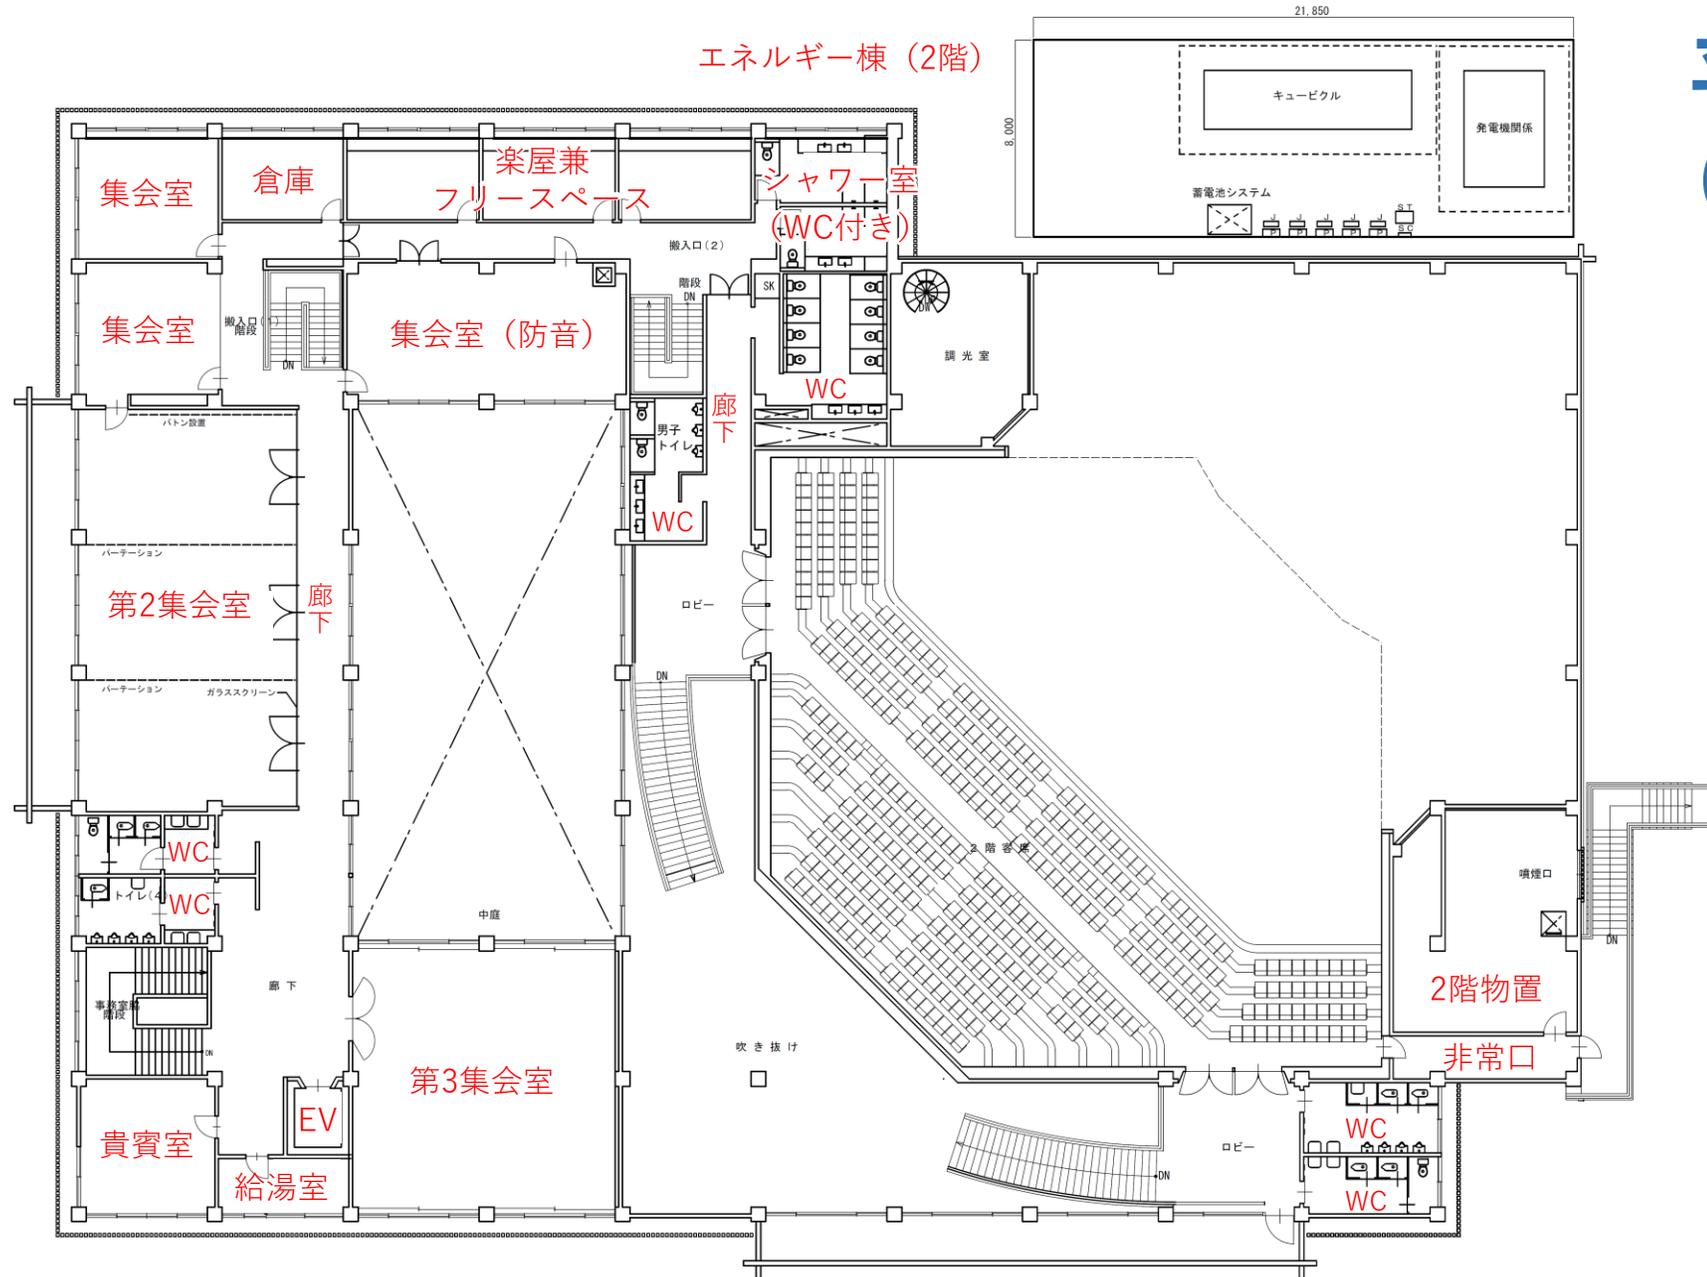

平面図 (2階)